



FLOOR PLAN

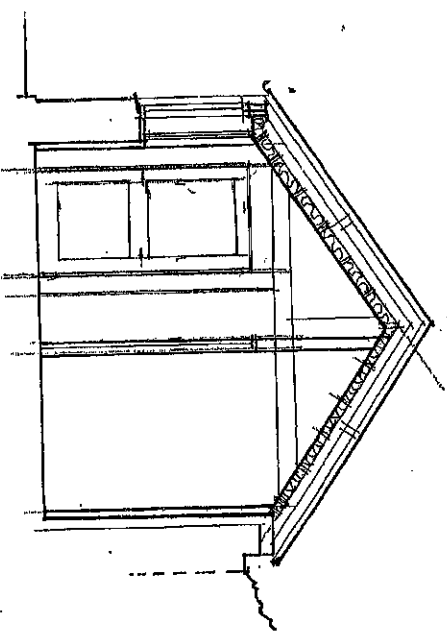

SECTION 2

Planning and Regeneration
 20 May 2009

BC 11

	
Bude Station Town Council The Parkhouse Centre Ergue-Gaberic Way Bude EX23 8LD	
Tel: 01288 359576 www.bude-station.gov.uk	
Former Museum Building at The Lower Wharf, Bude Conversion Work to Provide Workspace Units & Museum Store Floor Plan of Work Units (REV A) BUILDING 2 (EES)	
Drawn By: RH	Scale: 1:50
DWG 002 September 2009	